


Jardin privatif

Terrasse

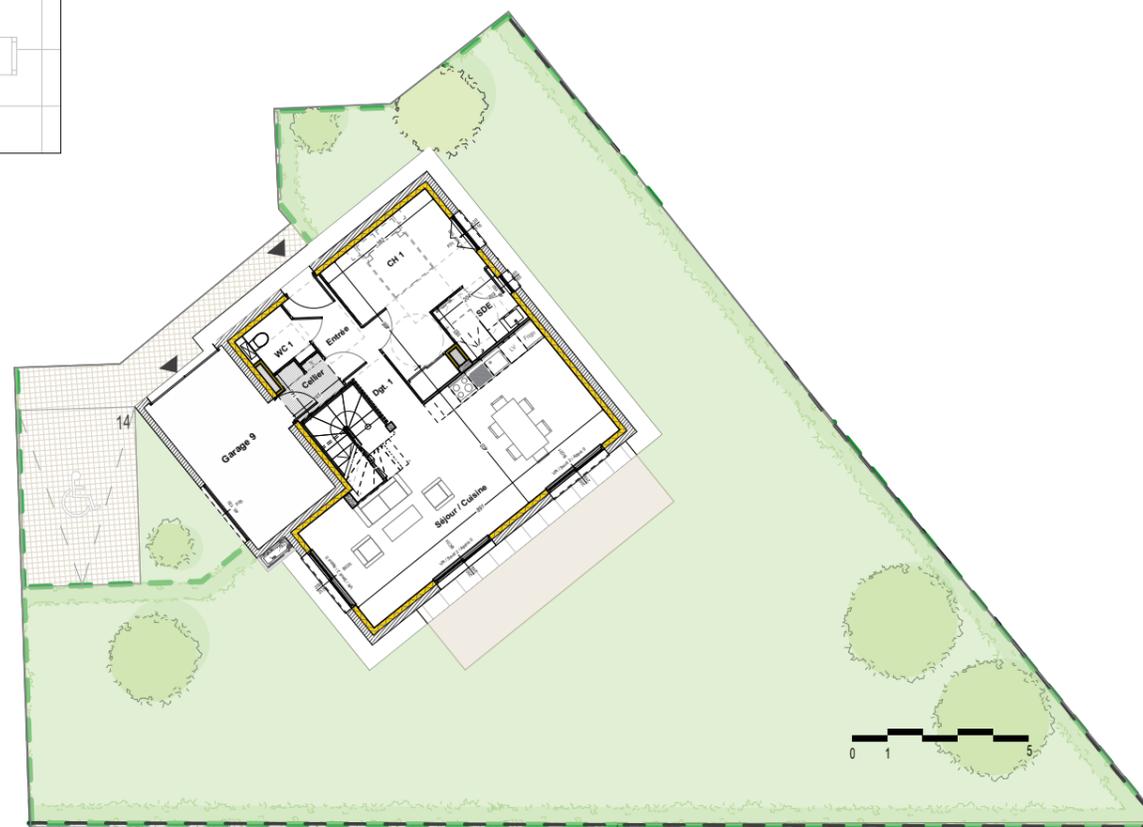

Jardin privatif


Villa

RDC

Nom	Surface (m ²)	Dont PL
Entrée	3,9	
Séjour / Cuisine	34,9	
Dgt. 1	2,1	
CH 1	13,5	0,8
Cellier	2,1	
SDE	3,7	
WC 1	2,2	
	62,4 m²	
CH 2	13,5	
CH 3	10,6	1,9
CH 4	16,5	0,9
Buanderie	2,5	0,9
SDB	5,9	
SDE	3,3	
WC 2	1,7	
TOTAL	121,5	4,5

Villa - Annexes


Nom	Surface (m ²)
Terrain	432,8
Terrasse	16,6
Garage 9	14,7

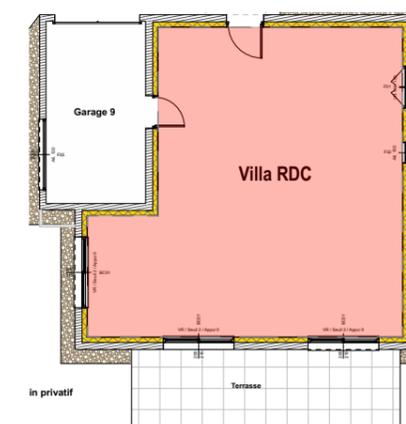

07/06/2024

Indice A



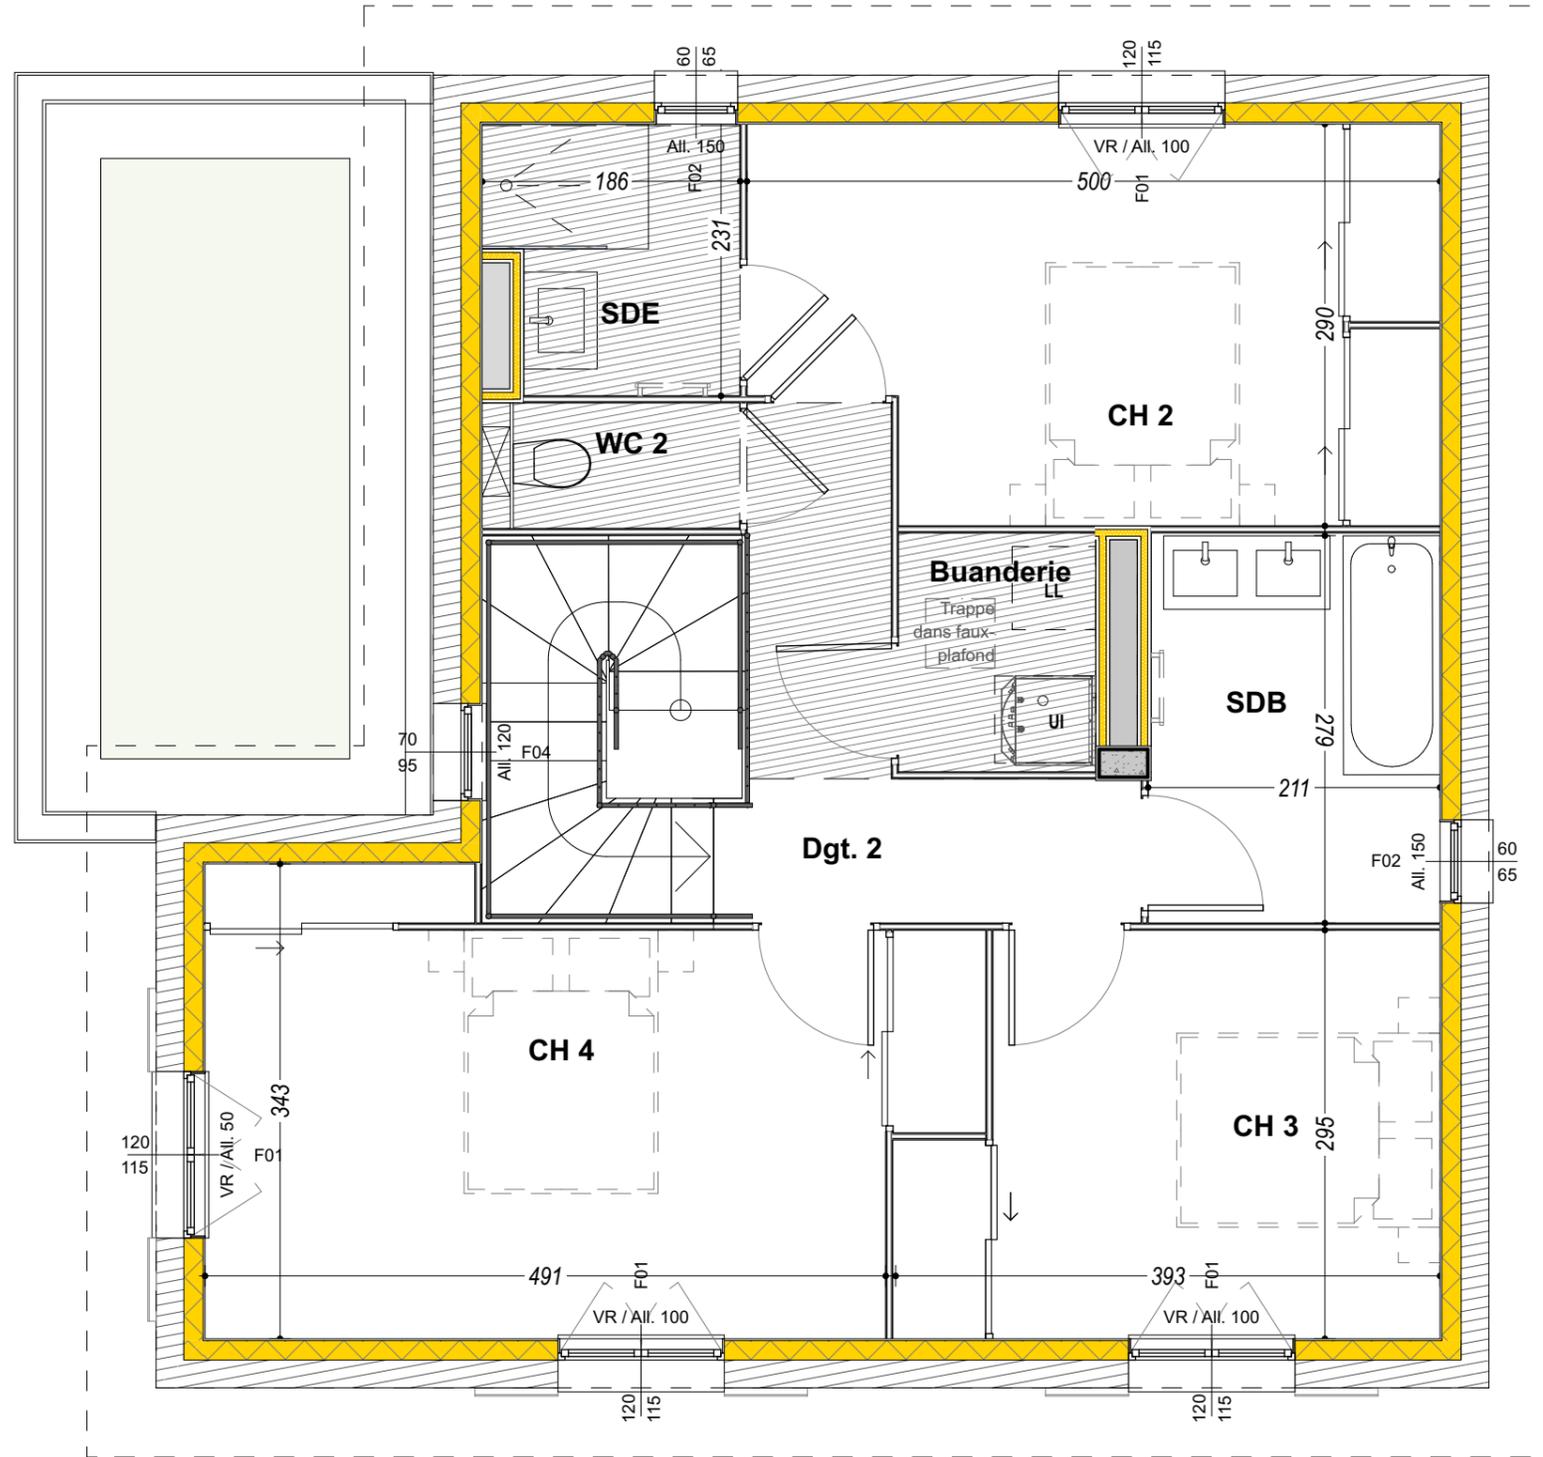

Faux plafond


Villa

R+1

Nom	Surface (m ²)	Dont PL
Entrée	3,9	
Séjour / Cuisine	34,9	
Dgt. 1	2,1	
CH 1	13,5	0,8
Cellarier	2,1	
SDE	3,7	
WC 1	2,2	
Dgt. 2	6,1	
CH 2	13,5	
CH 3	10,6	1,9
CH 4	16,5	0,9
Buanderie	2,5	0,9
SDB	5,9	
SDE	3,3	
WC 2	1,7	
TOTAL	121,5	4,5

Villa - Annexes

Nom	Surface (m ²)
Terrain	432,8
Terrasse	16,6
Garage 9	14,7

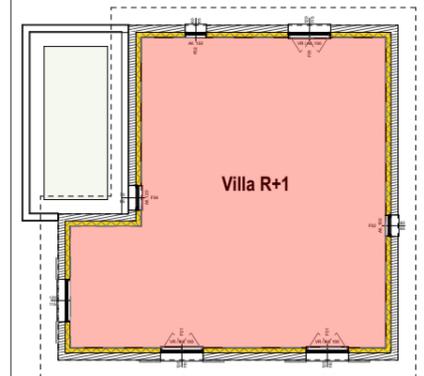

07/06/2024

Indice A

